


THIS IS A TYPICAL PIPE PENETRATION DETAIL THROUGH THE FOUNDATION FLOOR WHEN THE PIPE IS LOCATED GREATER THAN 6'-0" FROM THE TANK INSIDE WALL.

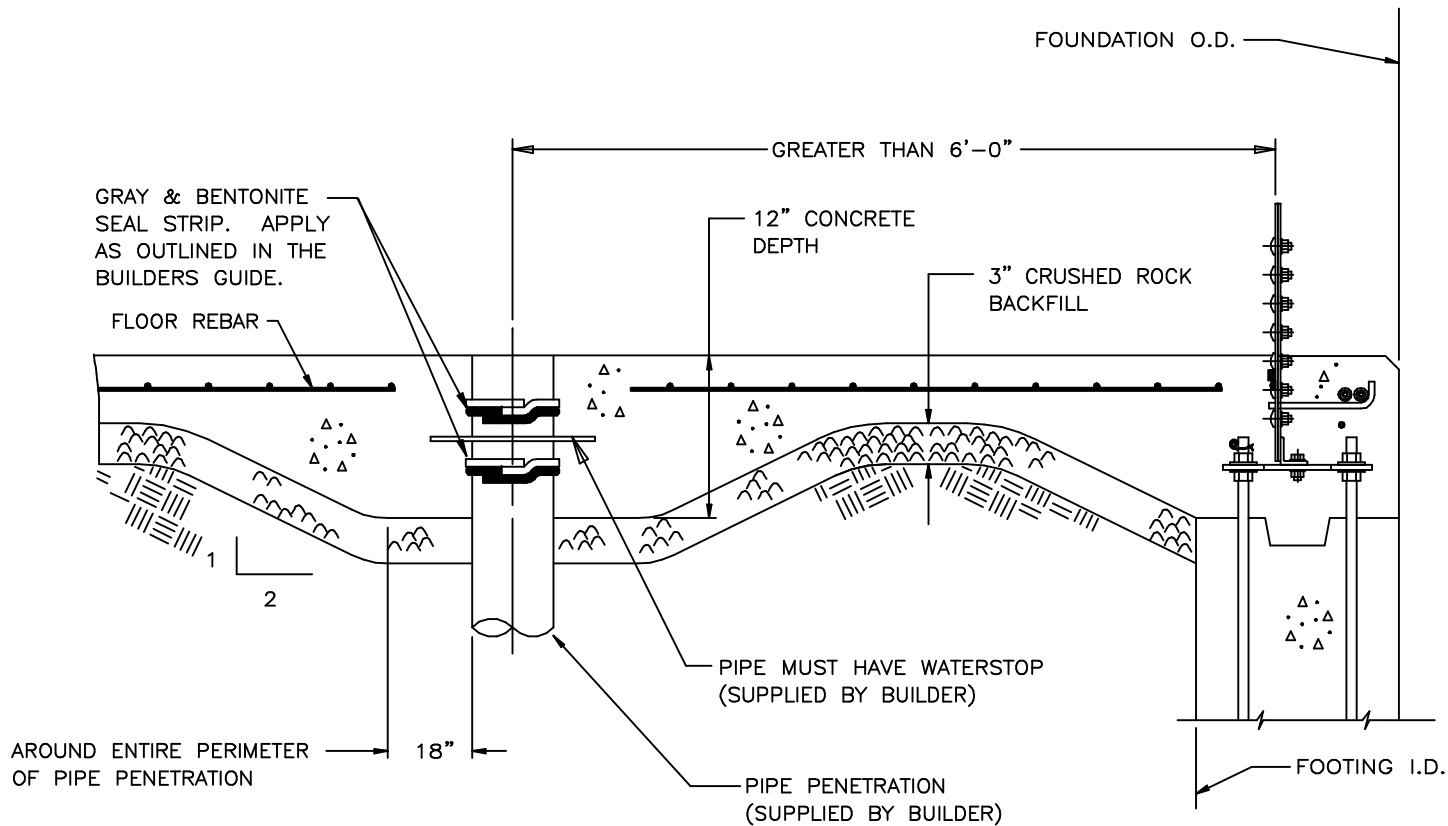

FOR FOUNDATION CONCRETE REINFORCEMENT STEEL REFER TO THE PROJECT SUBMITTAL DOCUMENTATION.

REL	DESCRIPTION	ECN DR. BY
1	RELEASED FOR PRODUCTION	90034 DMN
2	REVISED COPYRIGHT STATEMENT; ADDED STEEL REINFORCEMENT NOTE	91149 DMN
3	REVISED CURB GRAPHIC	98218 8/21/98 DMA/ TAK
4	REVISED GRAPHIC PER LATEST FOUNDATION DESIGN	99226 TAK 11-99
<p>A.O. SMITH ENGINEERED STORAGE PRODUCTS COMPANY DEKALB, ILLINOIS 60115</p> <p>CONFIDENTIAL THIS DRAWING IS THE PROPRIETARY PROPERTY OF A.O. SMITH ENGINEERED STORAGE PRODUCTS COMPANY AND SHALL NOT BE USED NOR REPRODUCED WITHOUT THE EXPRESS WRITTEN CONSENT OF THE COMPANY. AOSSEPC COPYRIGHT © 1998 ALL RIGHTS RESERVED</p>		
DRAWN BY DMN		
DATE 08/19/91		
<p>CONSTRUCTION DETAIL SECTION THRU TYPICAL PIPE PENETRATION SHORT STARTER CONCRETE FLOOR</p>		
DRWG NO.	261341	